


SCALE 1/4" = 1'-0"
DATE 3-31-2008
A12

RESIDENTIAL DESIGNS BY
ROBERT M CONNELL
22 NORTH ST. WILMINGTON MA

NEW HOME FOR
MR & MRS PAT & DARLENE BUONOPANE

A12

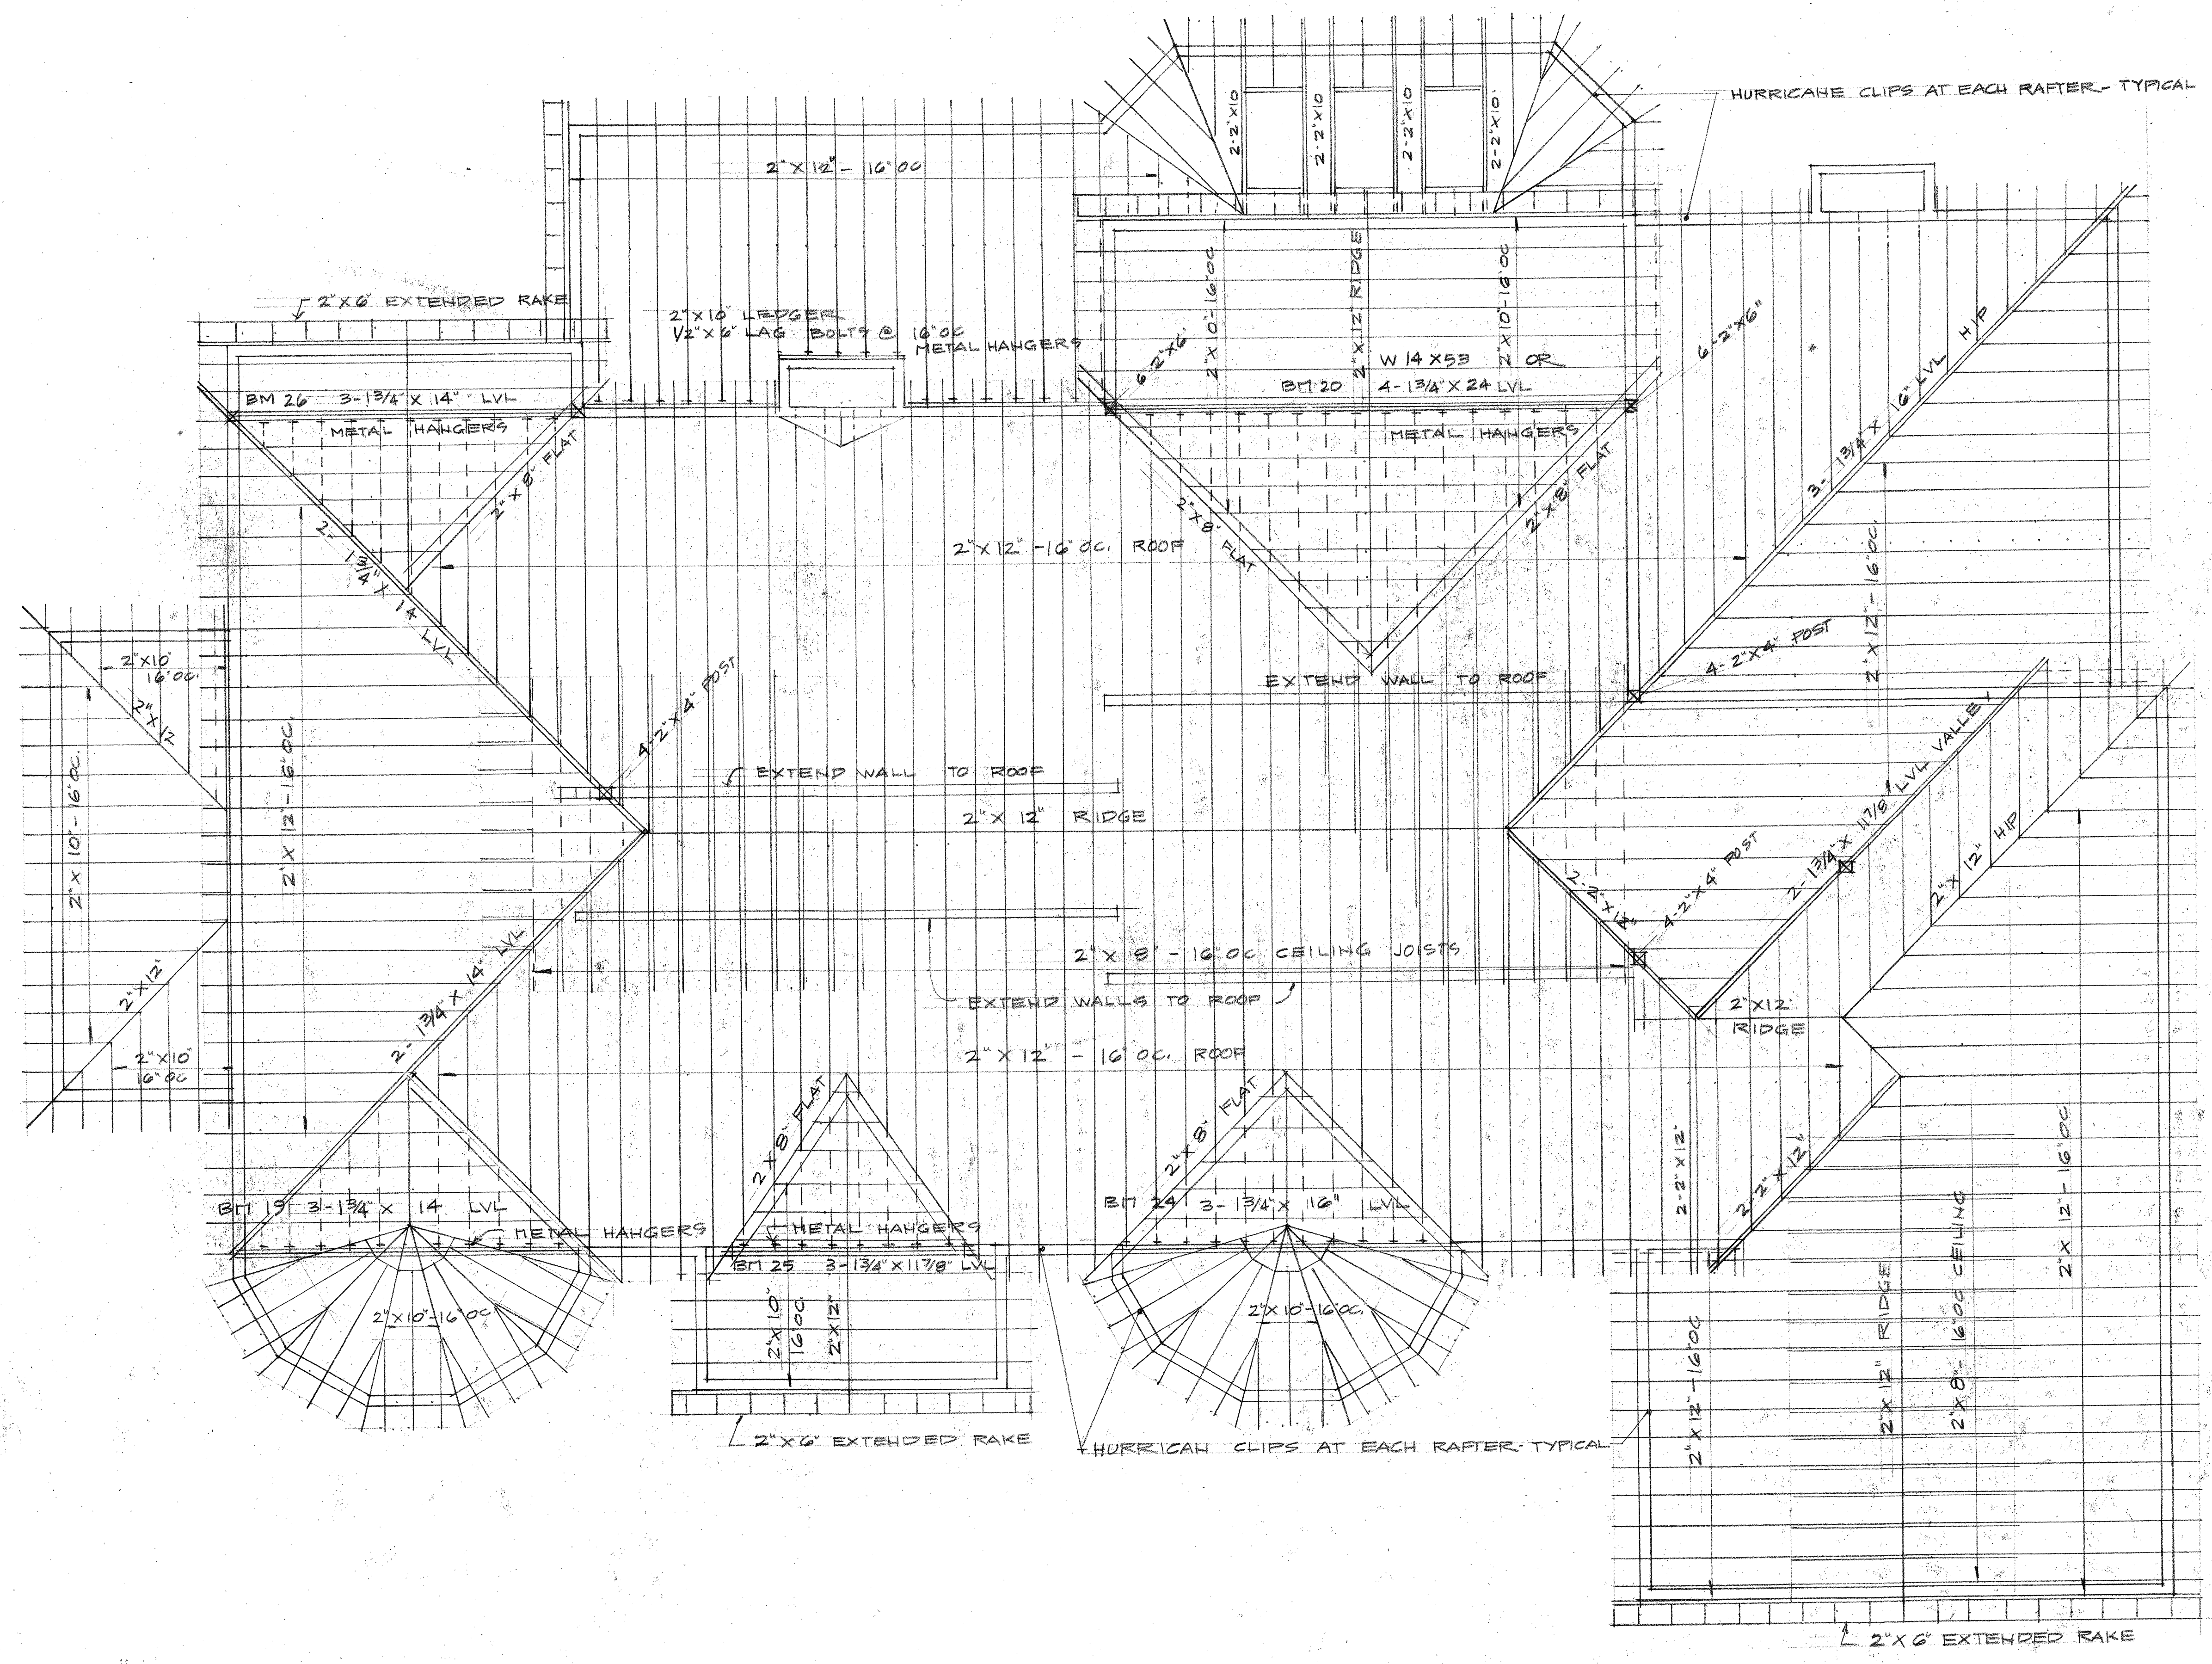

ROOF FRAMING PLAN
SCALE 1/4" = 1'-0"