


RESIDENTIAL DESIGNS BY  
ROBERT M. CONNELL  
22 NORTH ST. WILMINGTON MA

MR & MRS PAT J DARLENE BUONOPANE

A7

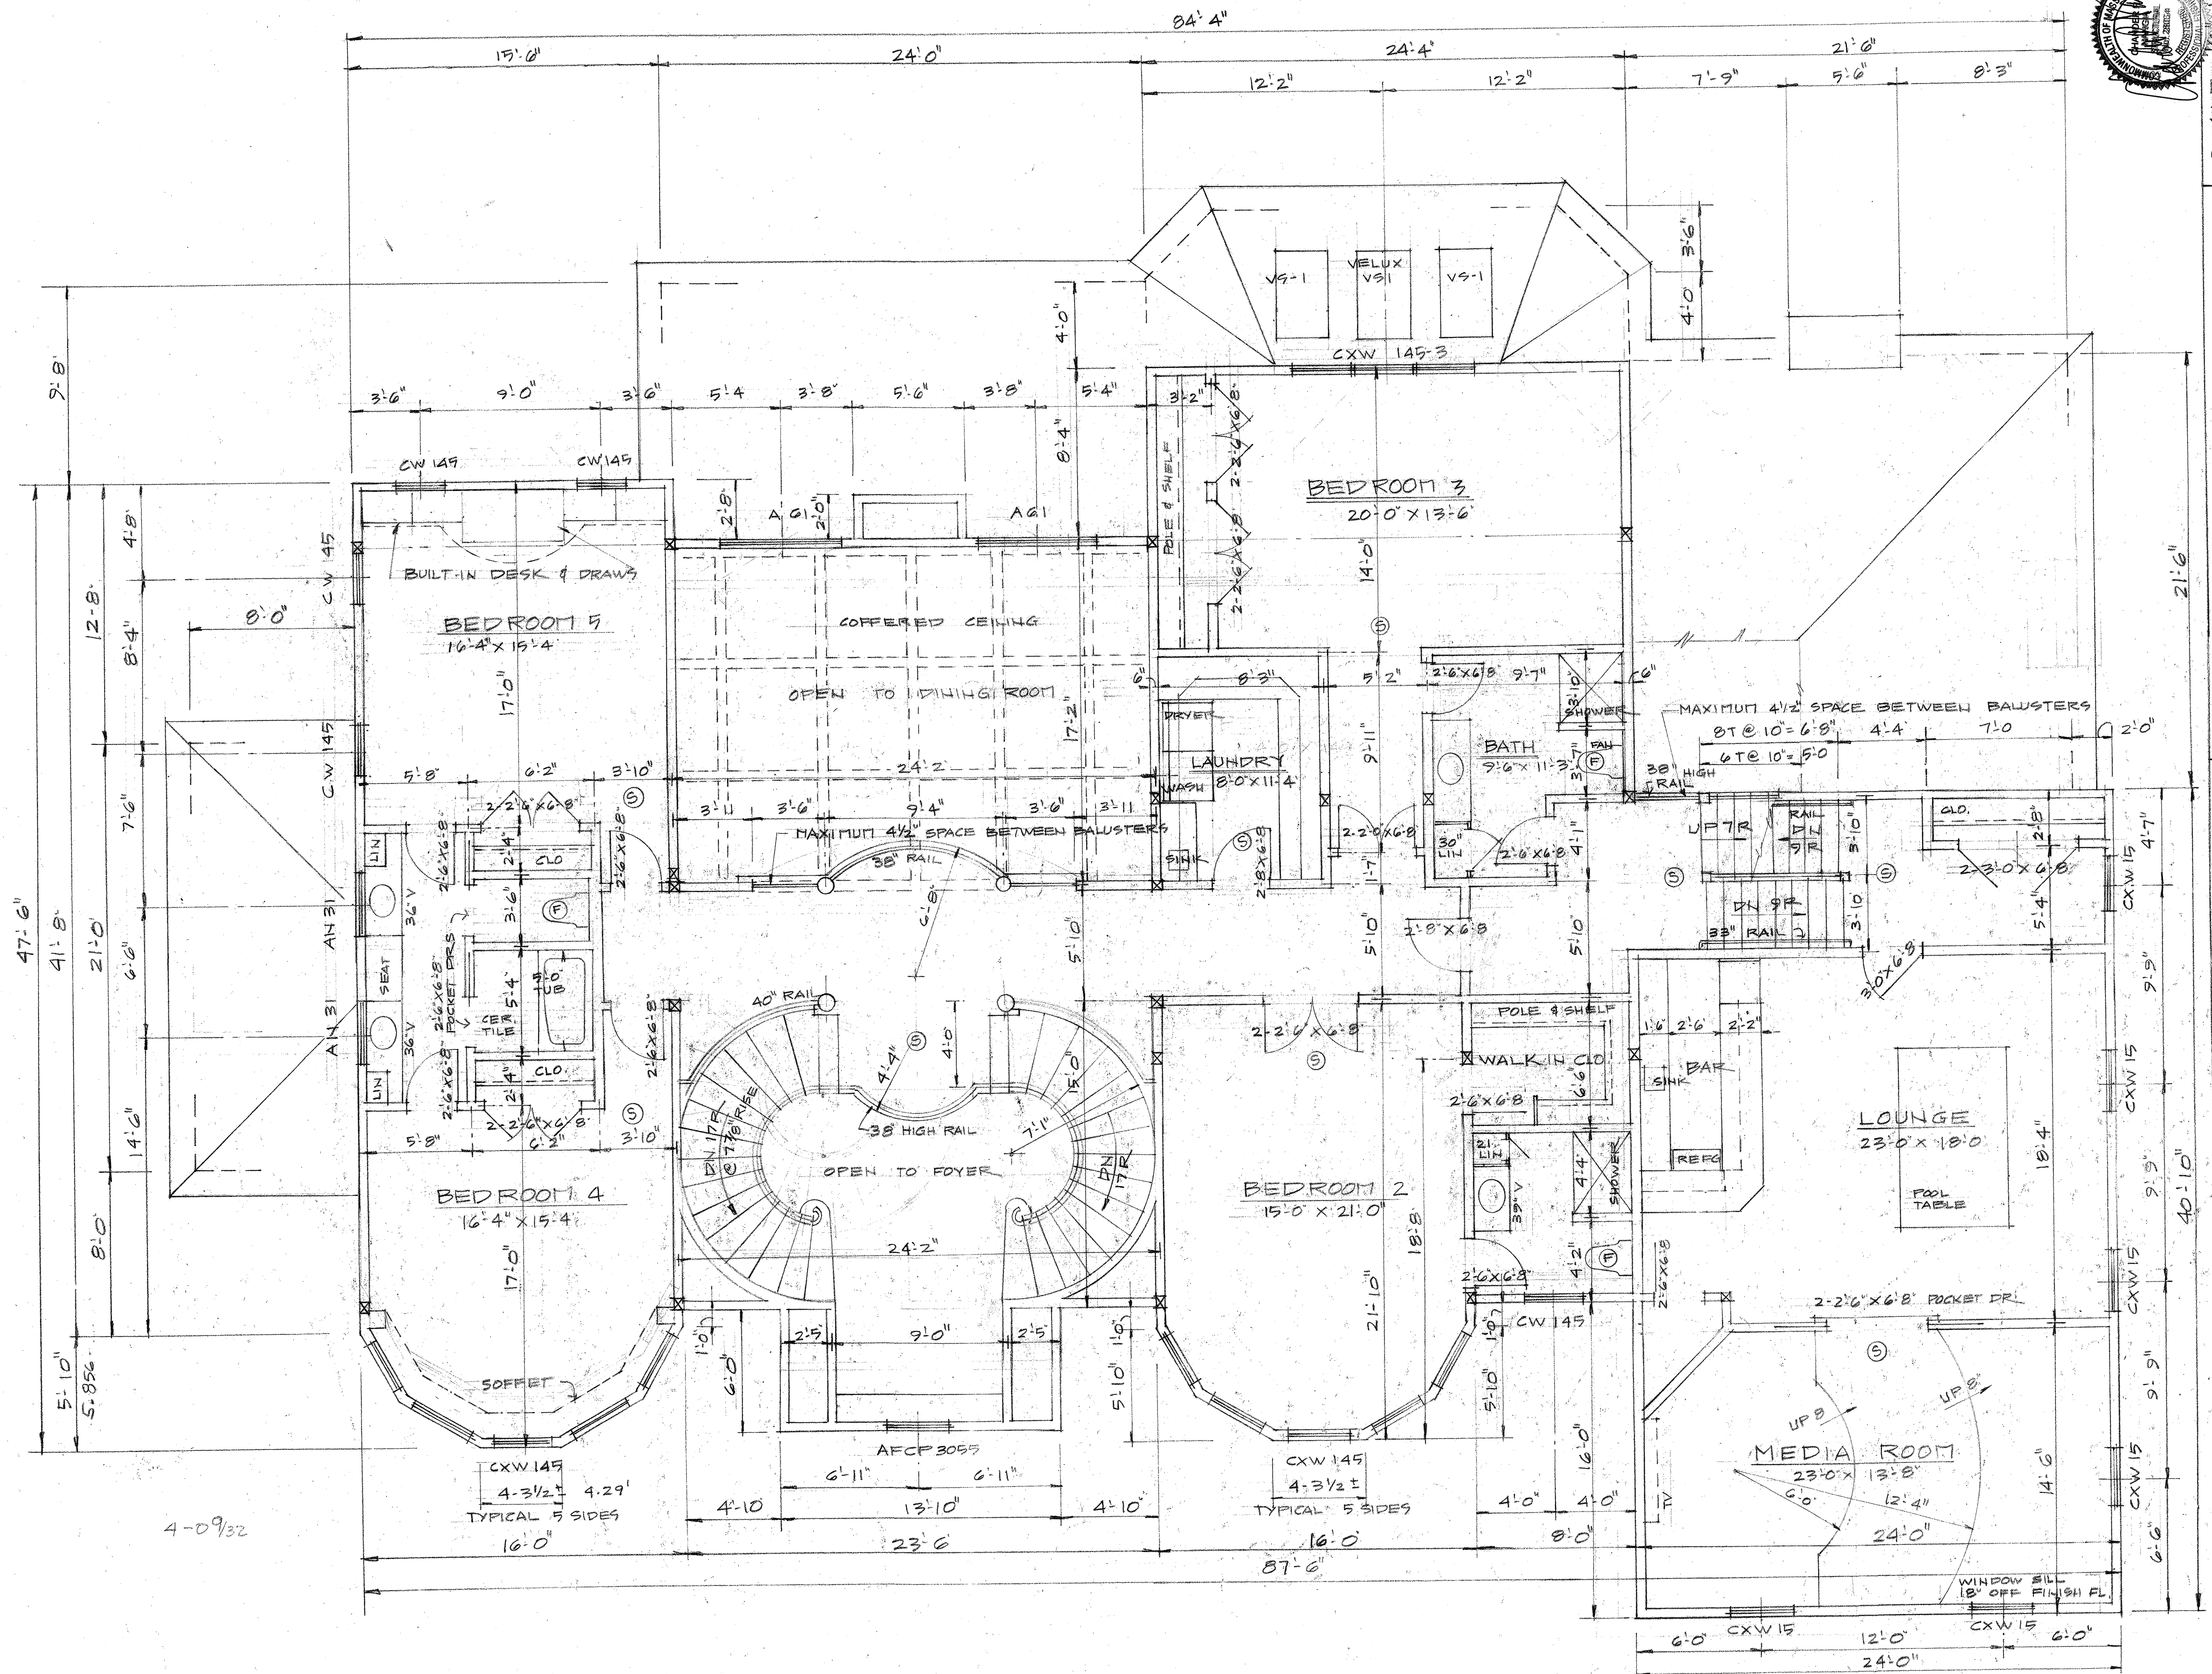

SECOND FLOOR PLAN  
SCALE 1/4" = 1'-0"

SECOND FL 3037 S.F. 2529