


SCALE 1/4"=1'-0"
DATE 3-31-2008
A3

RESIDENTIAL DESIGNS BY
ROBERT M. CONNELL
22 NORTH ST. WILMINGTON MA

NEW HOME FOR
MR & MRS PAT & DARLENE BUONOPANE

A3

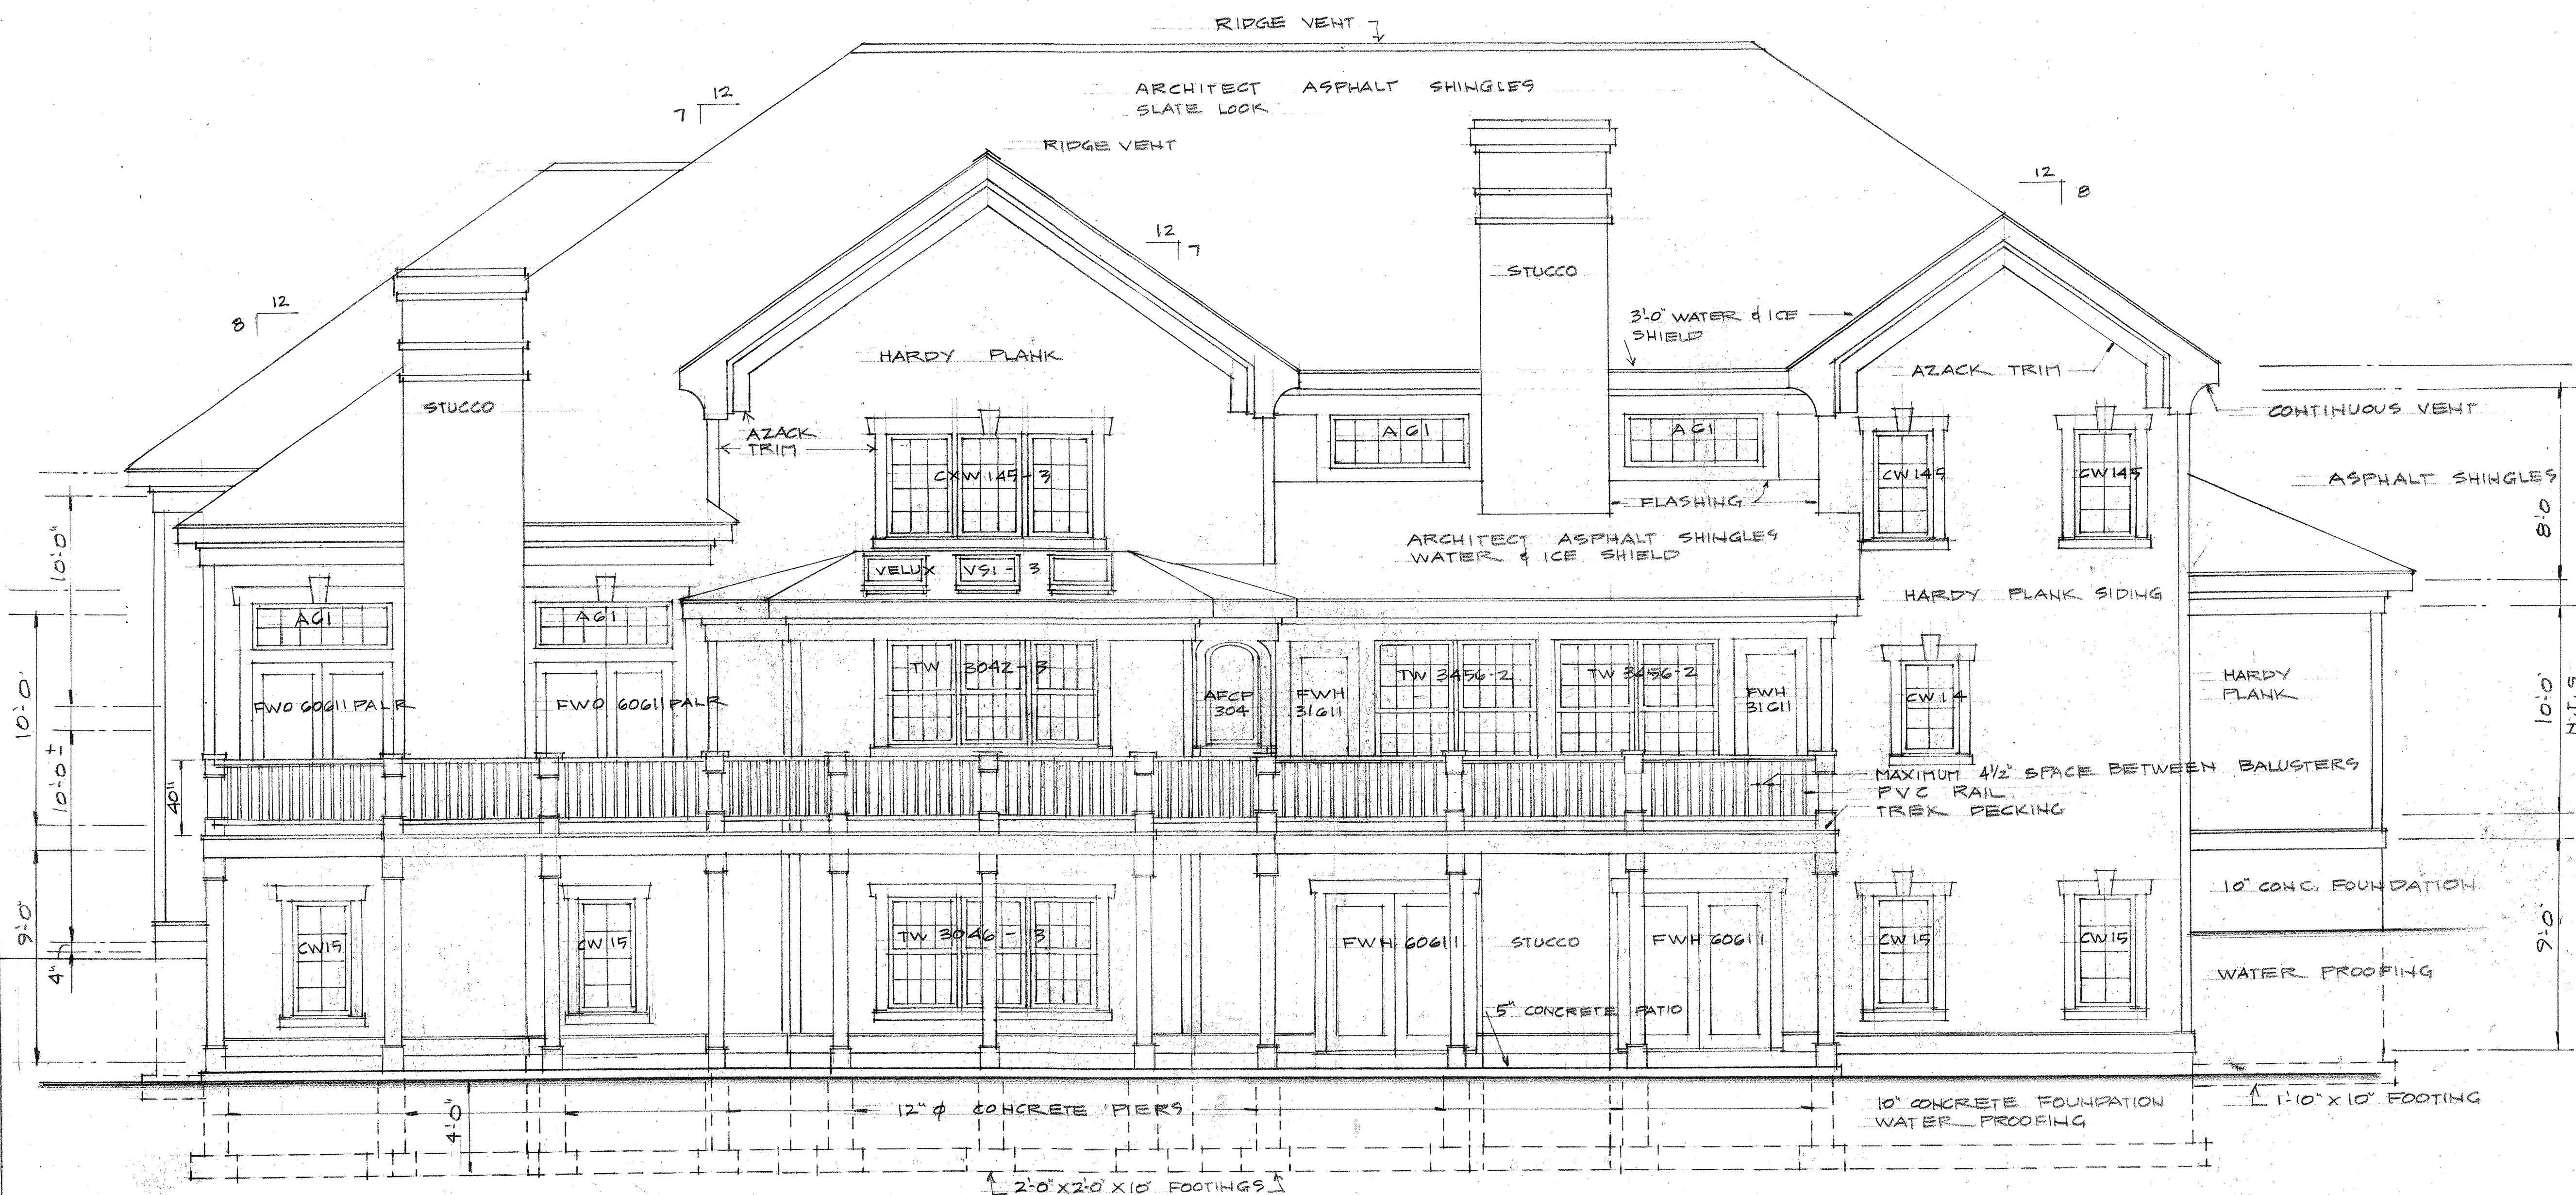

REAR ELEVATION

SCALE 1/4"=1'-0"