


SECTION A-A
SCALE 1/4"=1'-0"

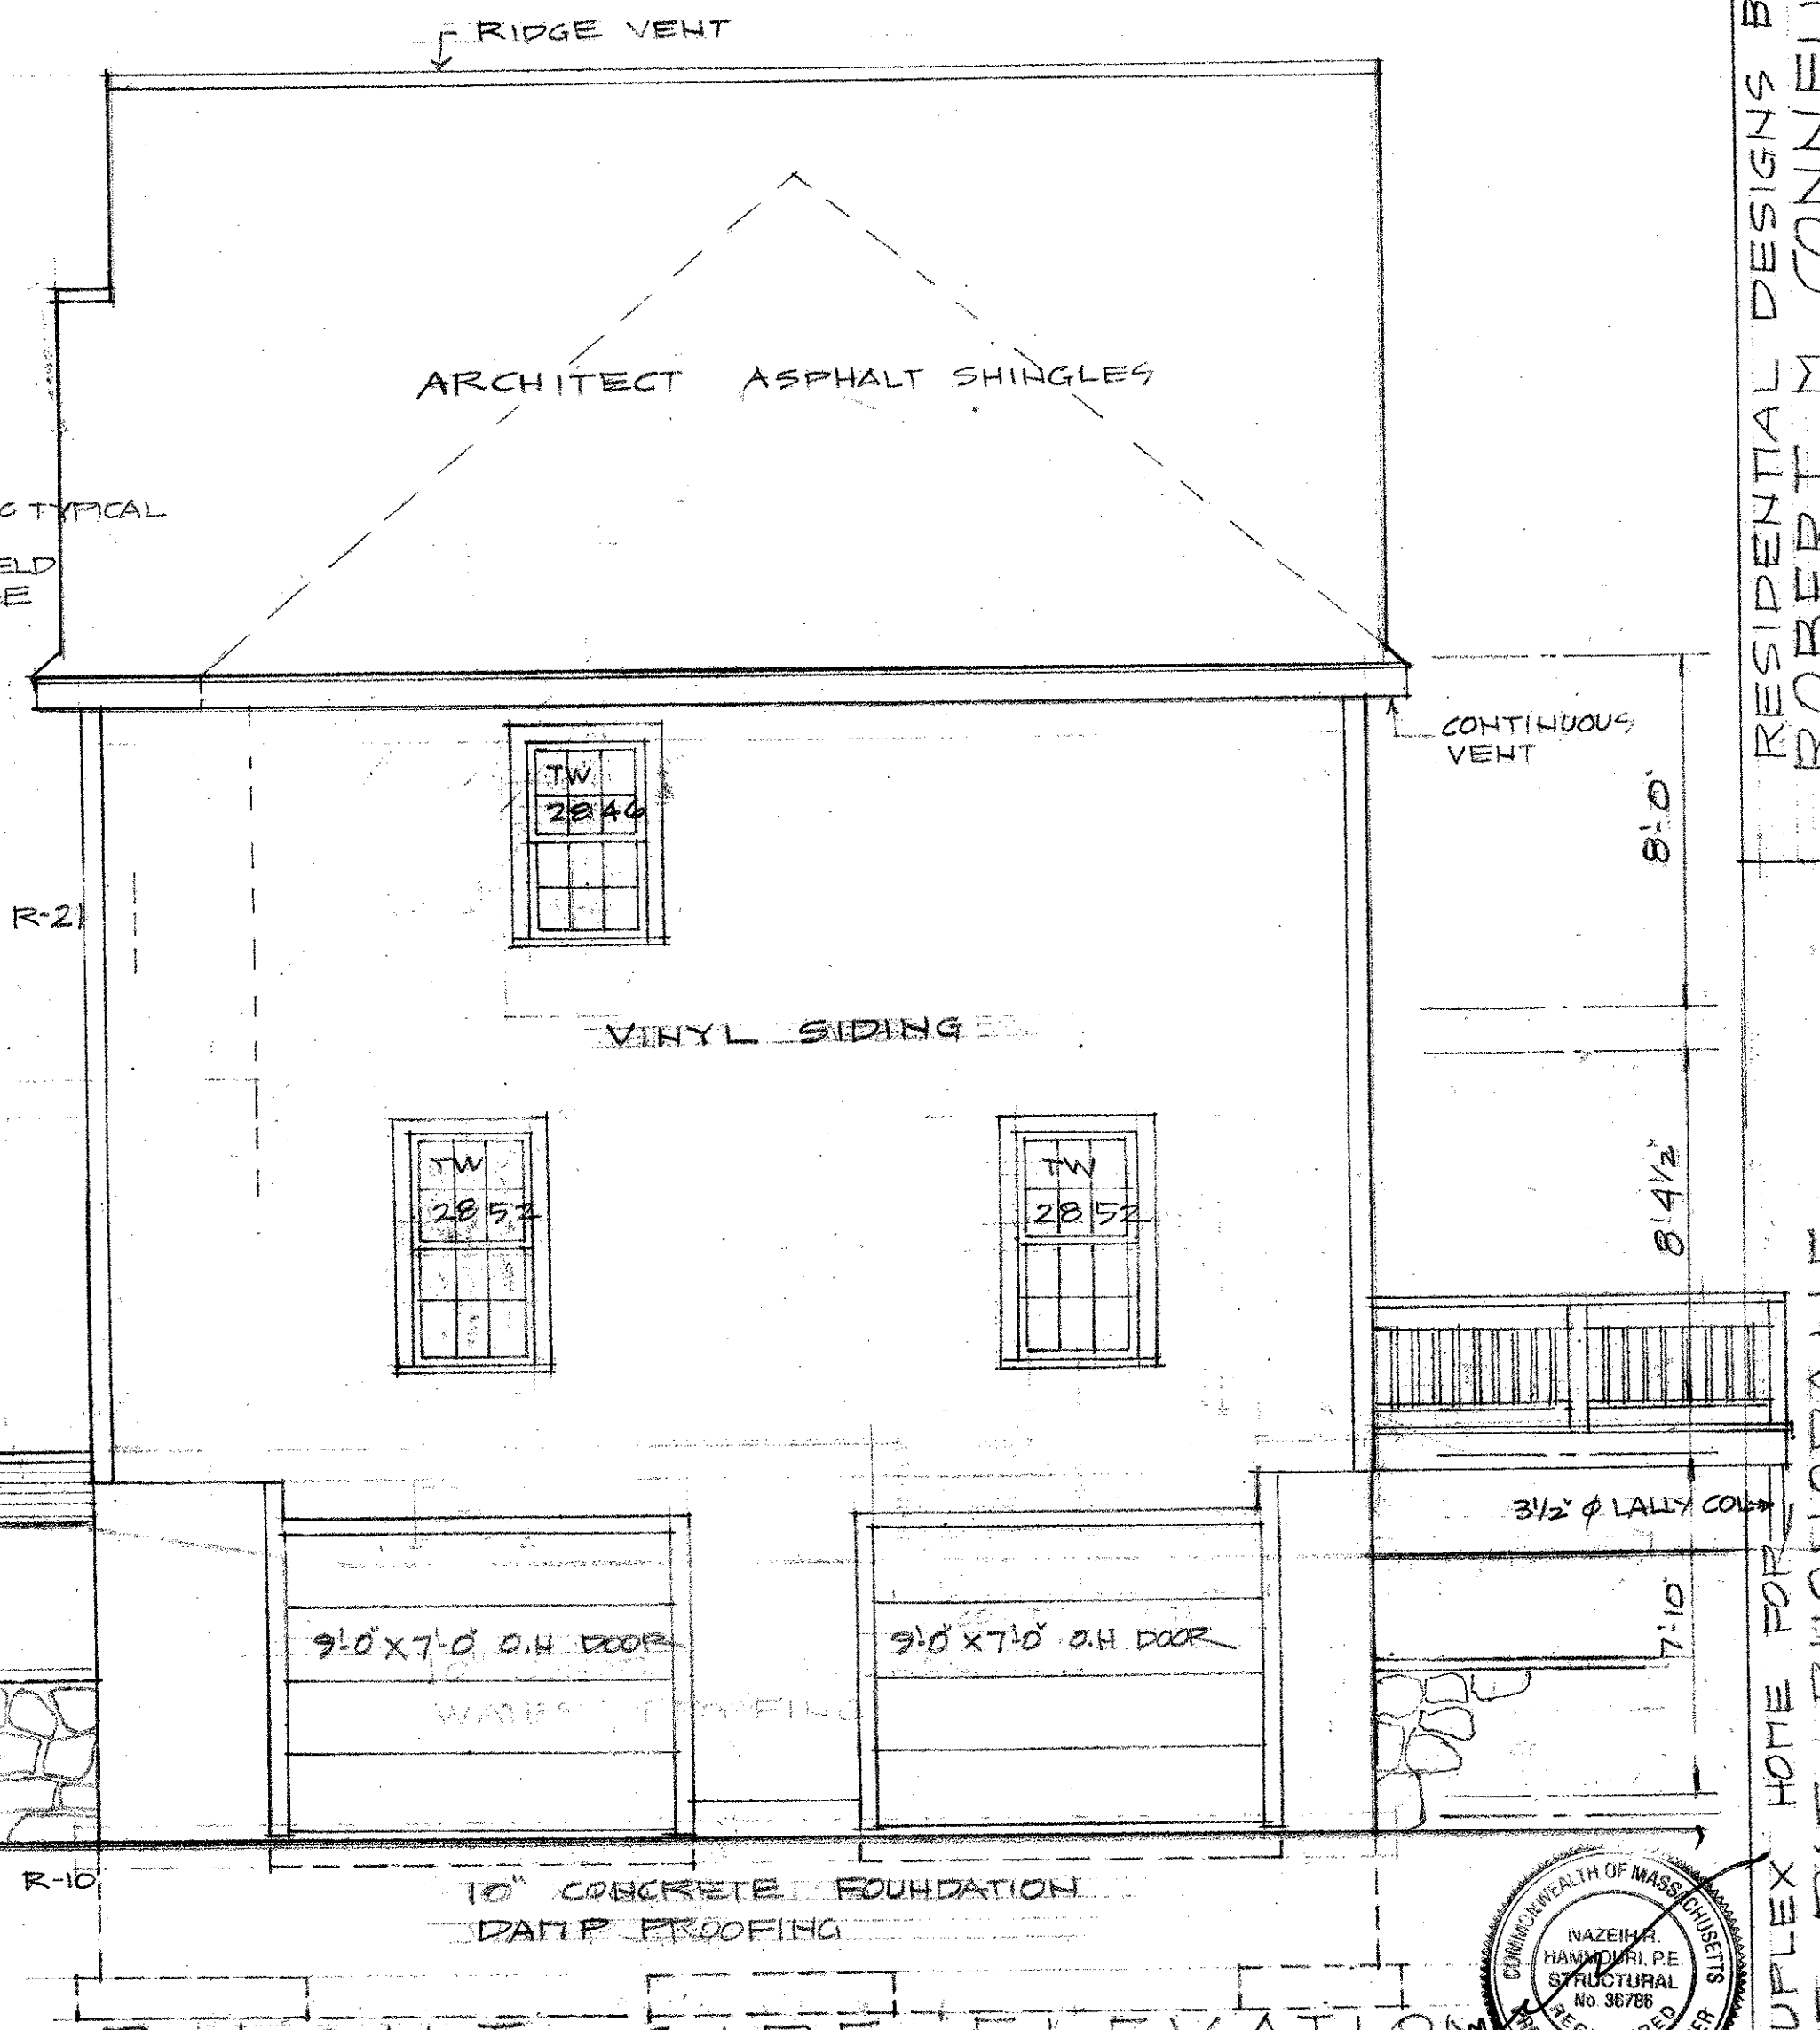

RIGHT SIDE ELEVATION
SCALE 1/4"=1'-0"
LEFT SIDE SAME OPPOSITE HAND


REV Aug 5, 2011
REV 7-19-10

SCALE 1/4"=1'-0"
DATE 3-19-2007

RESIDENTIAL DESIGNS BY
ROBERT M. CONNELL
22 NORTH ST. WILMINGTON MA

2007-15

DUPLEX HOME FOR
MR. PAI BUONOPANE
1 MITCHELL LANE MIDDLETON MA

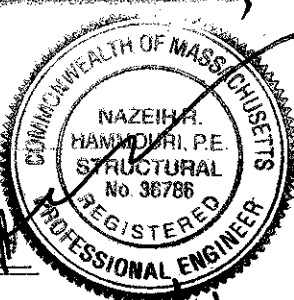

A-2