


SCALE 1/4"=1'-0"
DATE 3-31-2008
A4

RESIDENTIAL DESIGNS BY
ROBERT M. CONNELL
22 NORTH ST., WILMINGTON MA.

NEW HOME FOR
MR & MRS PAT & DARLENE BUONOPANE

A4

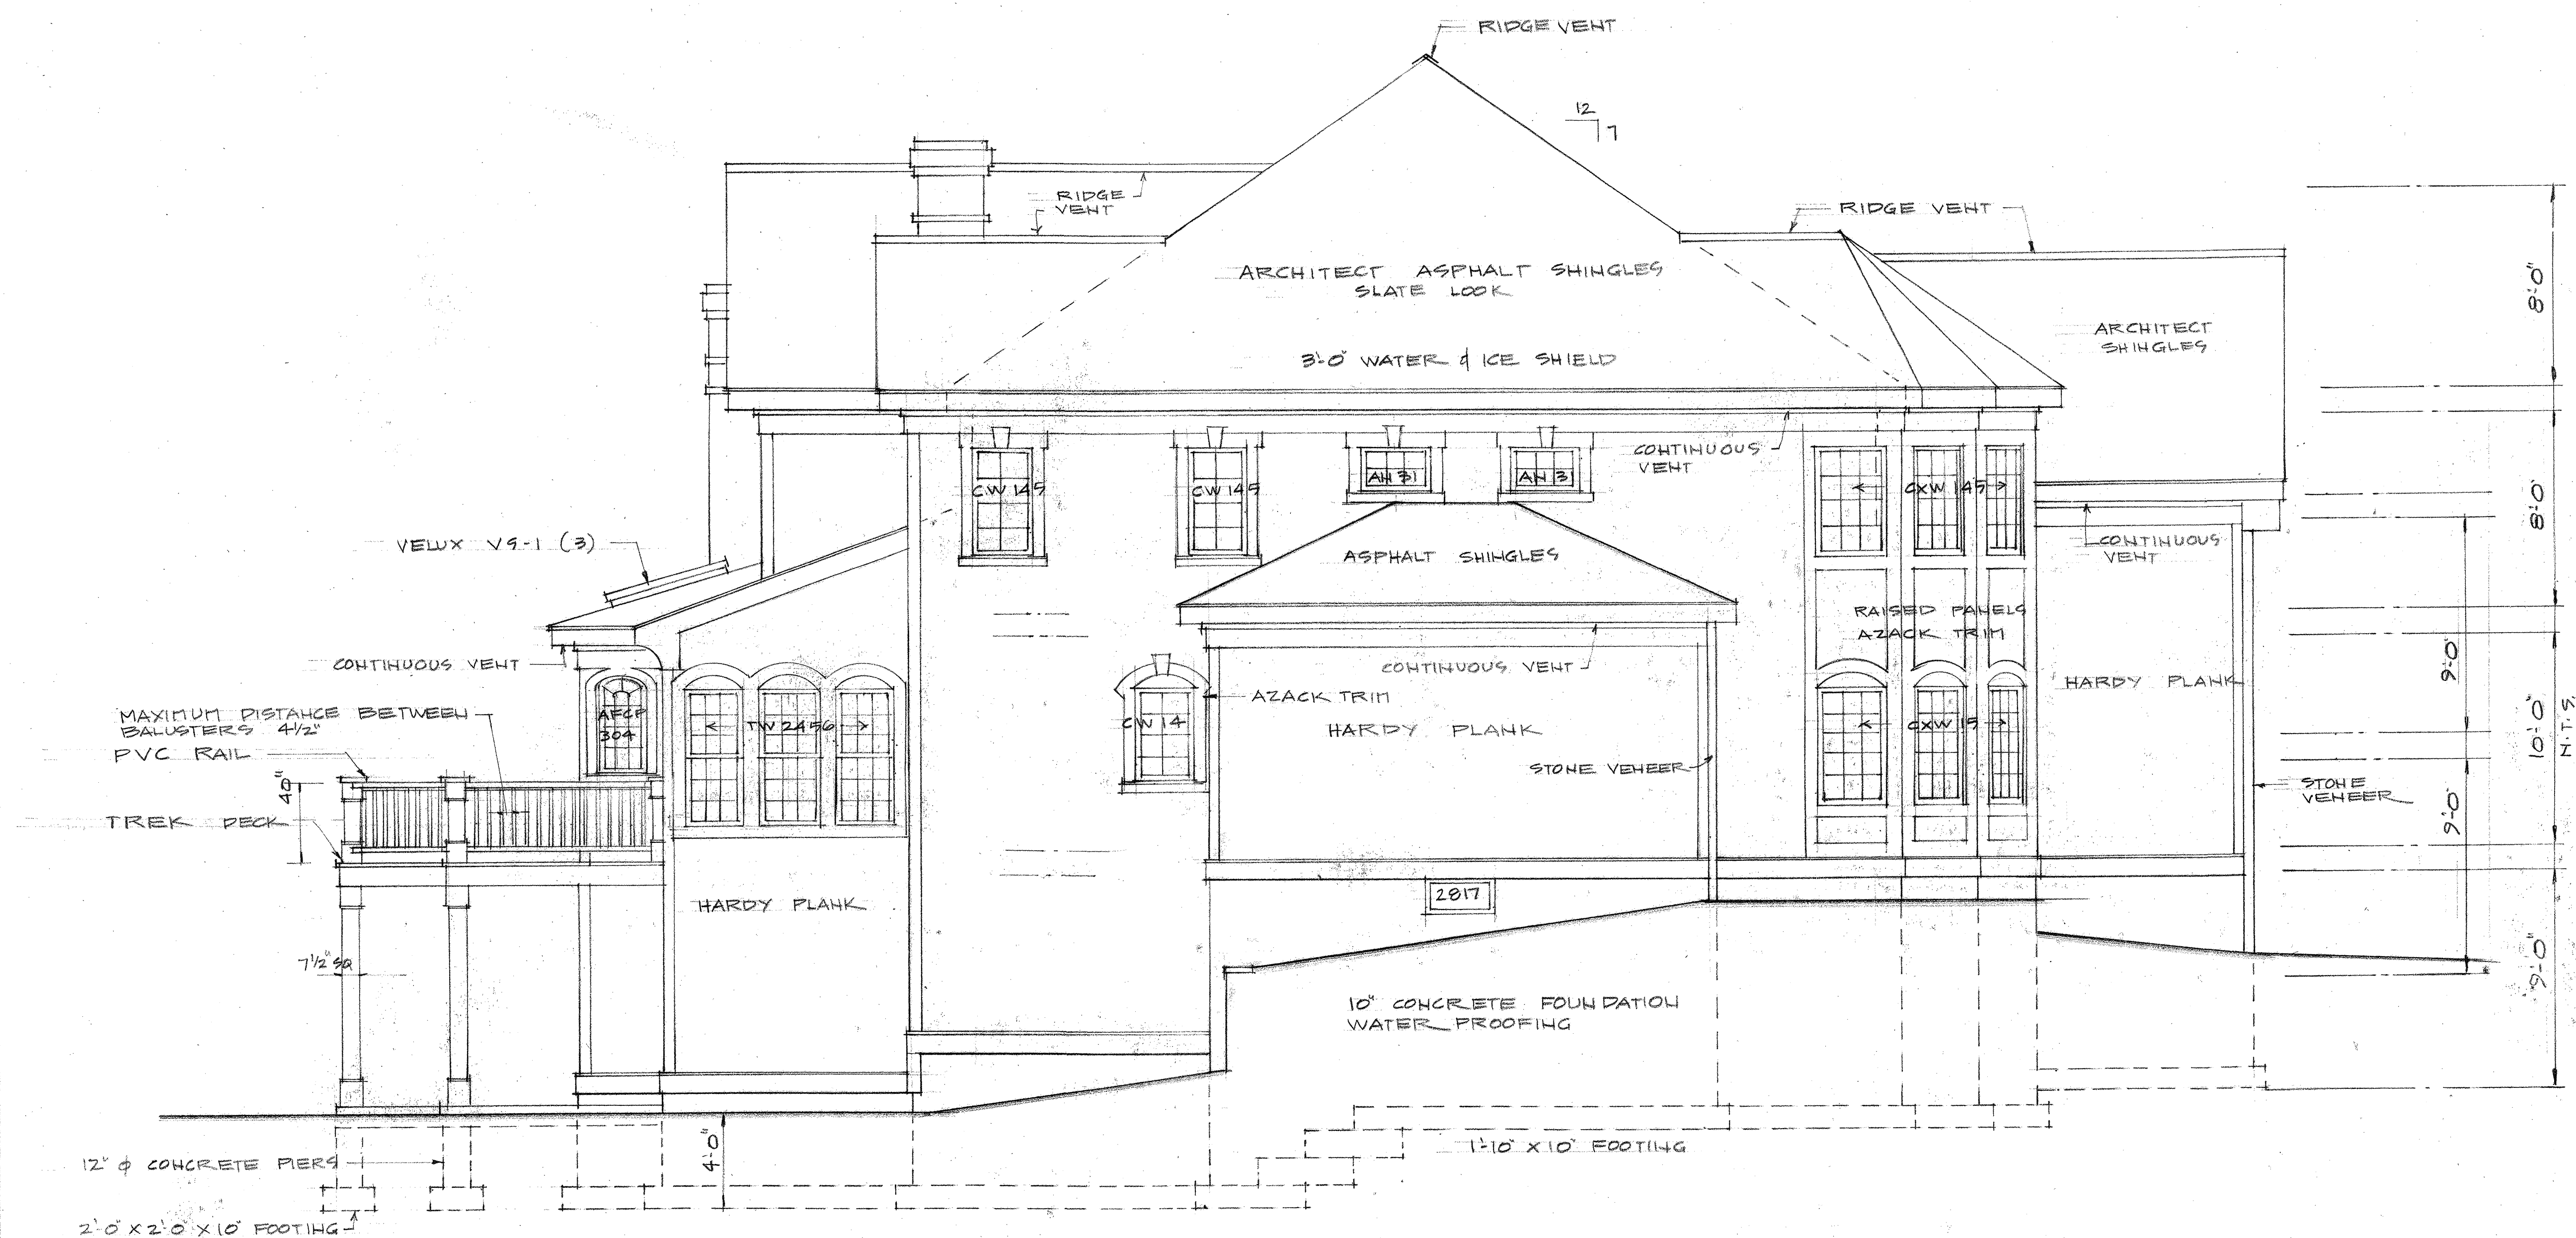

LEFT SIDE ELEVATION
SCALE 1/4"=1'-0"