


RESIDENTIAL DESIGNS BY  
ROBERT M. CONNELL  
22 NORTH ST. WILMINGTON MA

NEW HOME FOR  
MR & MRS PAT & DARLENE BUONOPANE

11

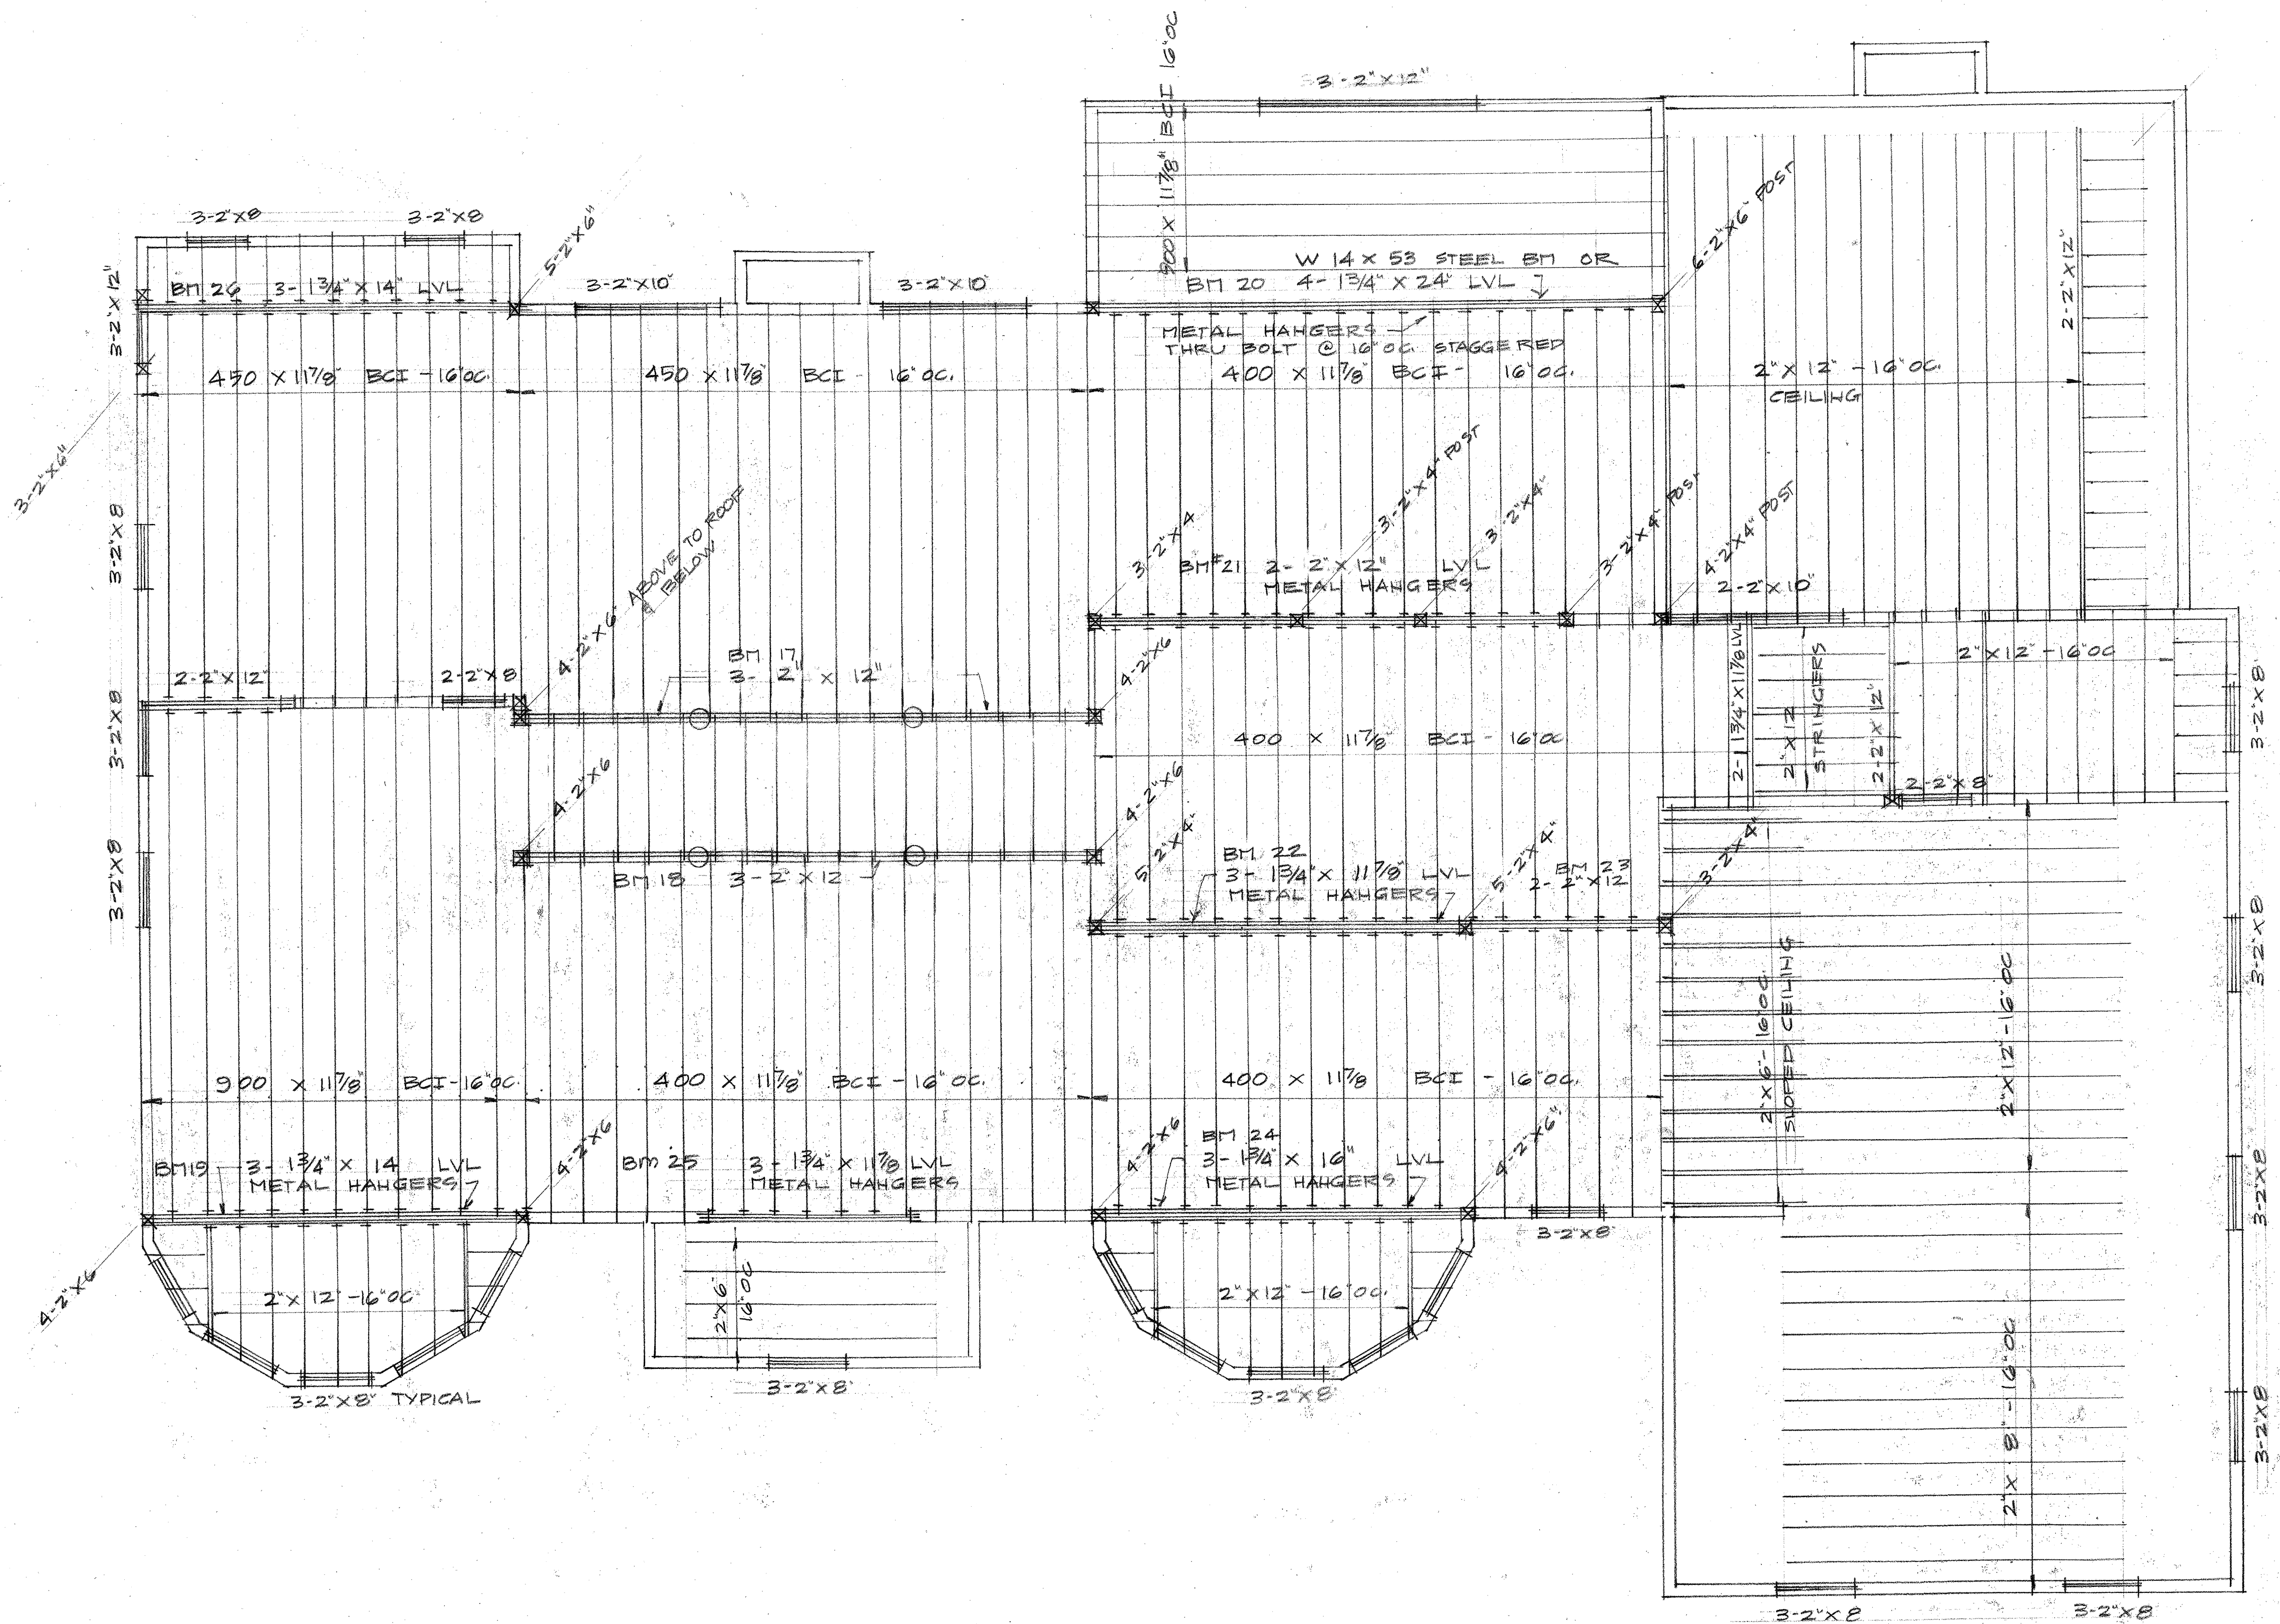

# ATTIC FLOOR FRAMING