


SCALE 1/4"=1'-0"
DATE 3-31-2008
A2

RESIDENTIAL DESIGNS BY
ROBERT M. CONNELL
22 NORTH ST., WILMINGTON MA

NEW HOME FOR
MR & MRS PAT & DARLENE BUONOPANE

A2

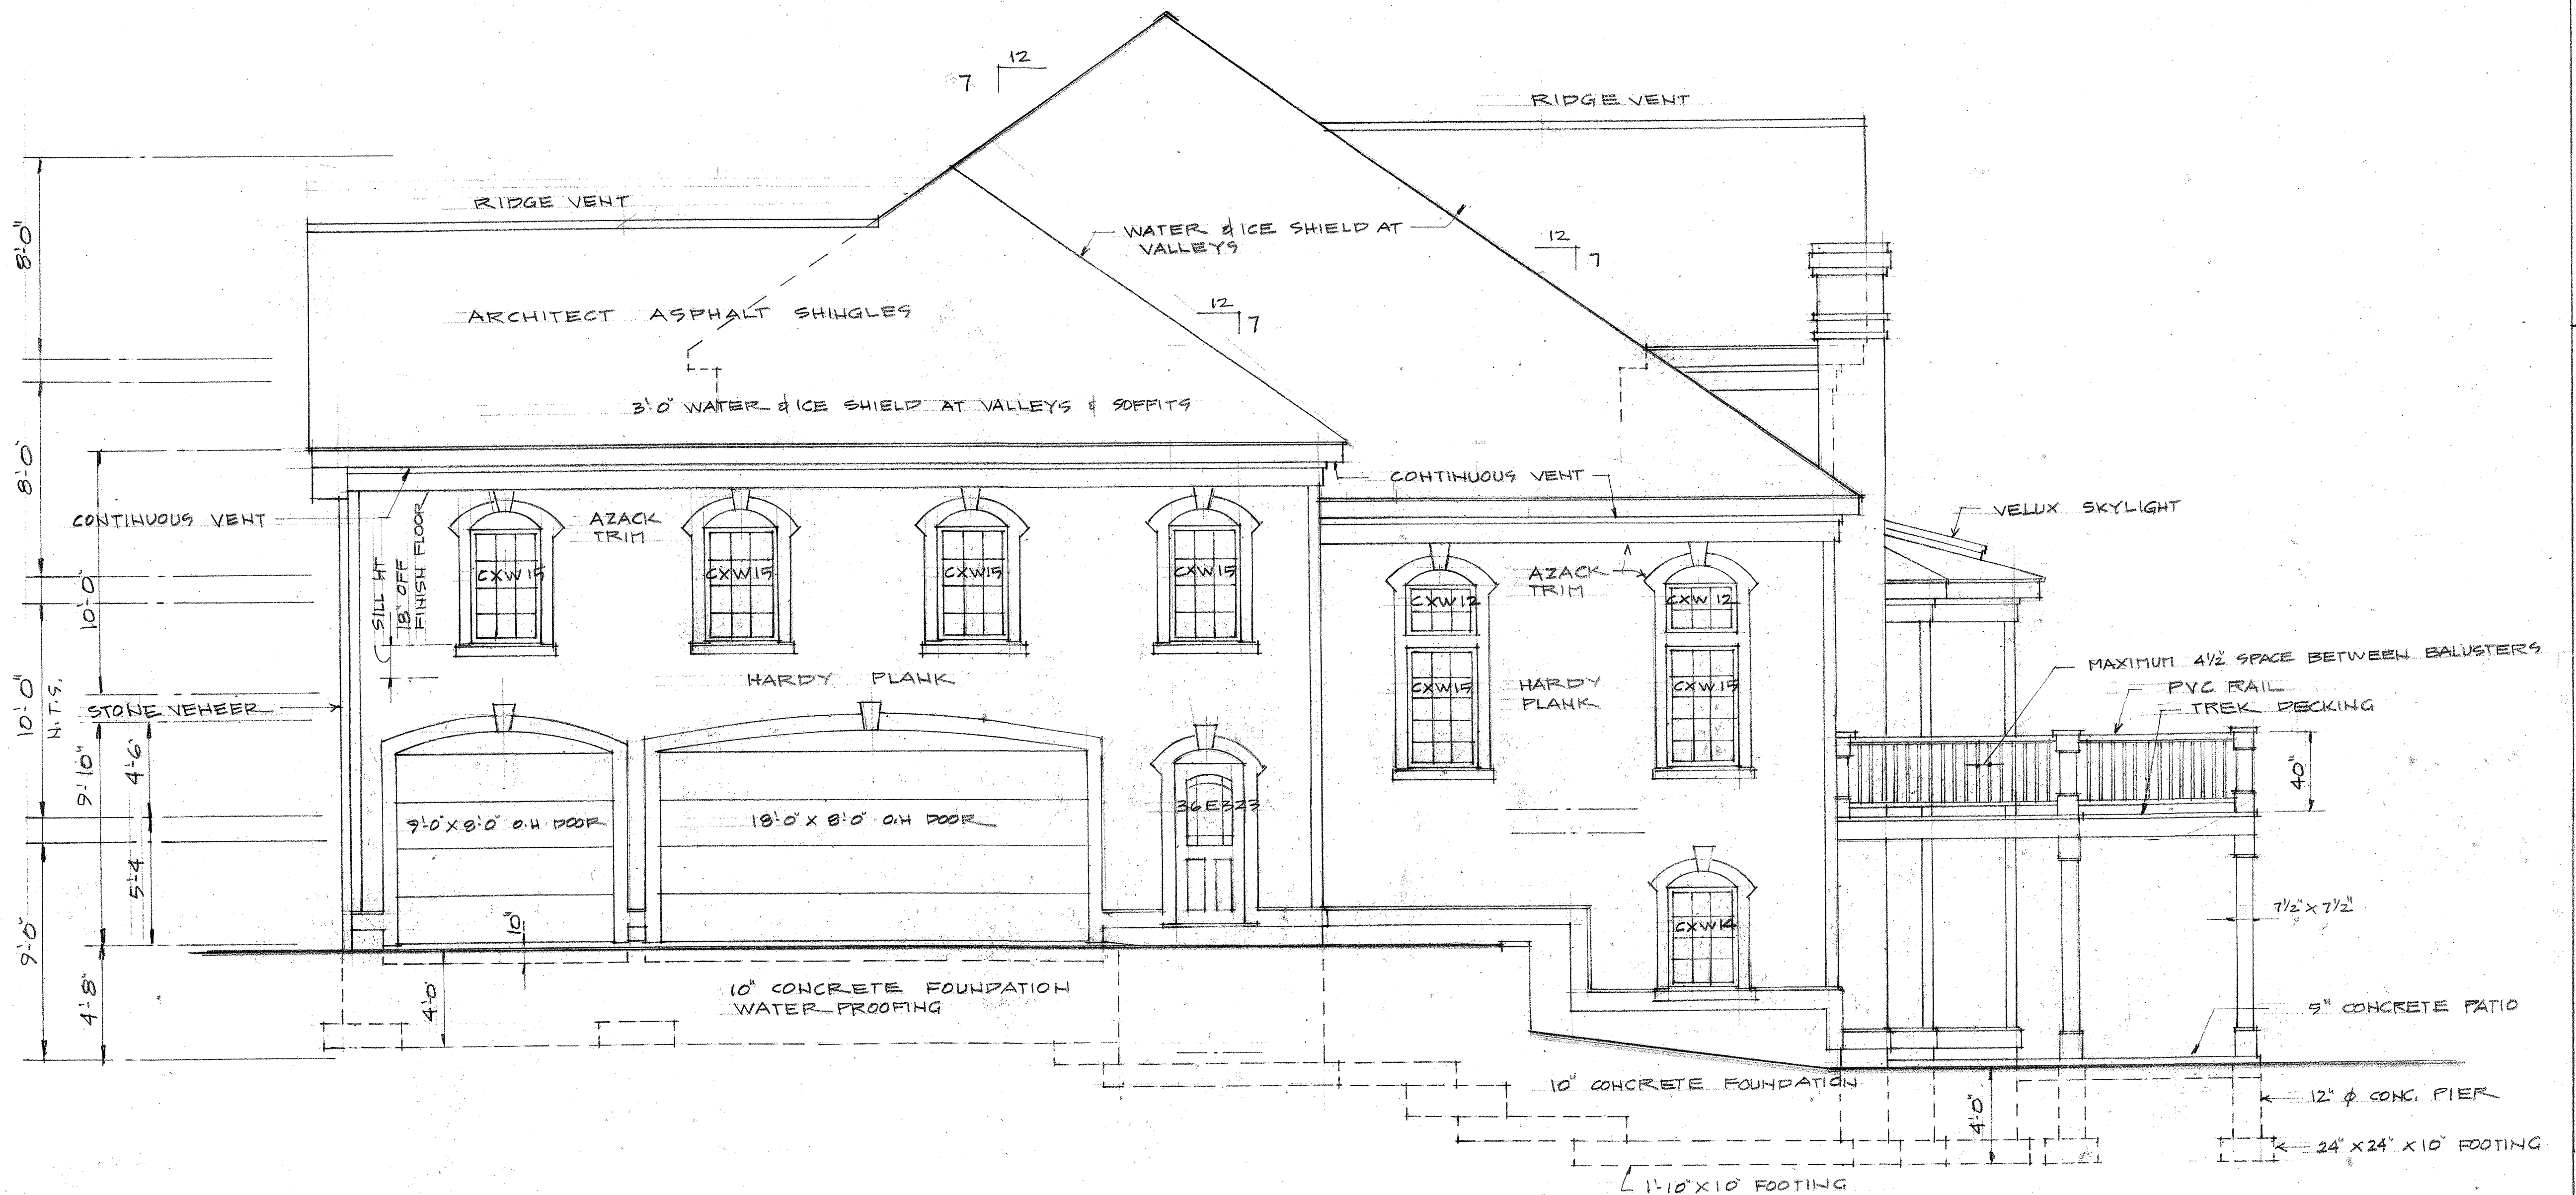

RIGHT SIDE ELEVATION
SCALE 1/4"=1'-0"