


RESIDENTIAL DESIGNS BY
ROBERT M. CONNELL
22 NORTH ST. WILMINGTON MA

NEW HOME FOR
MR & MRS PAT & DARLENE BUONOPANE

A-9

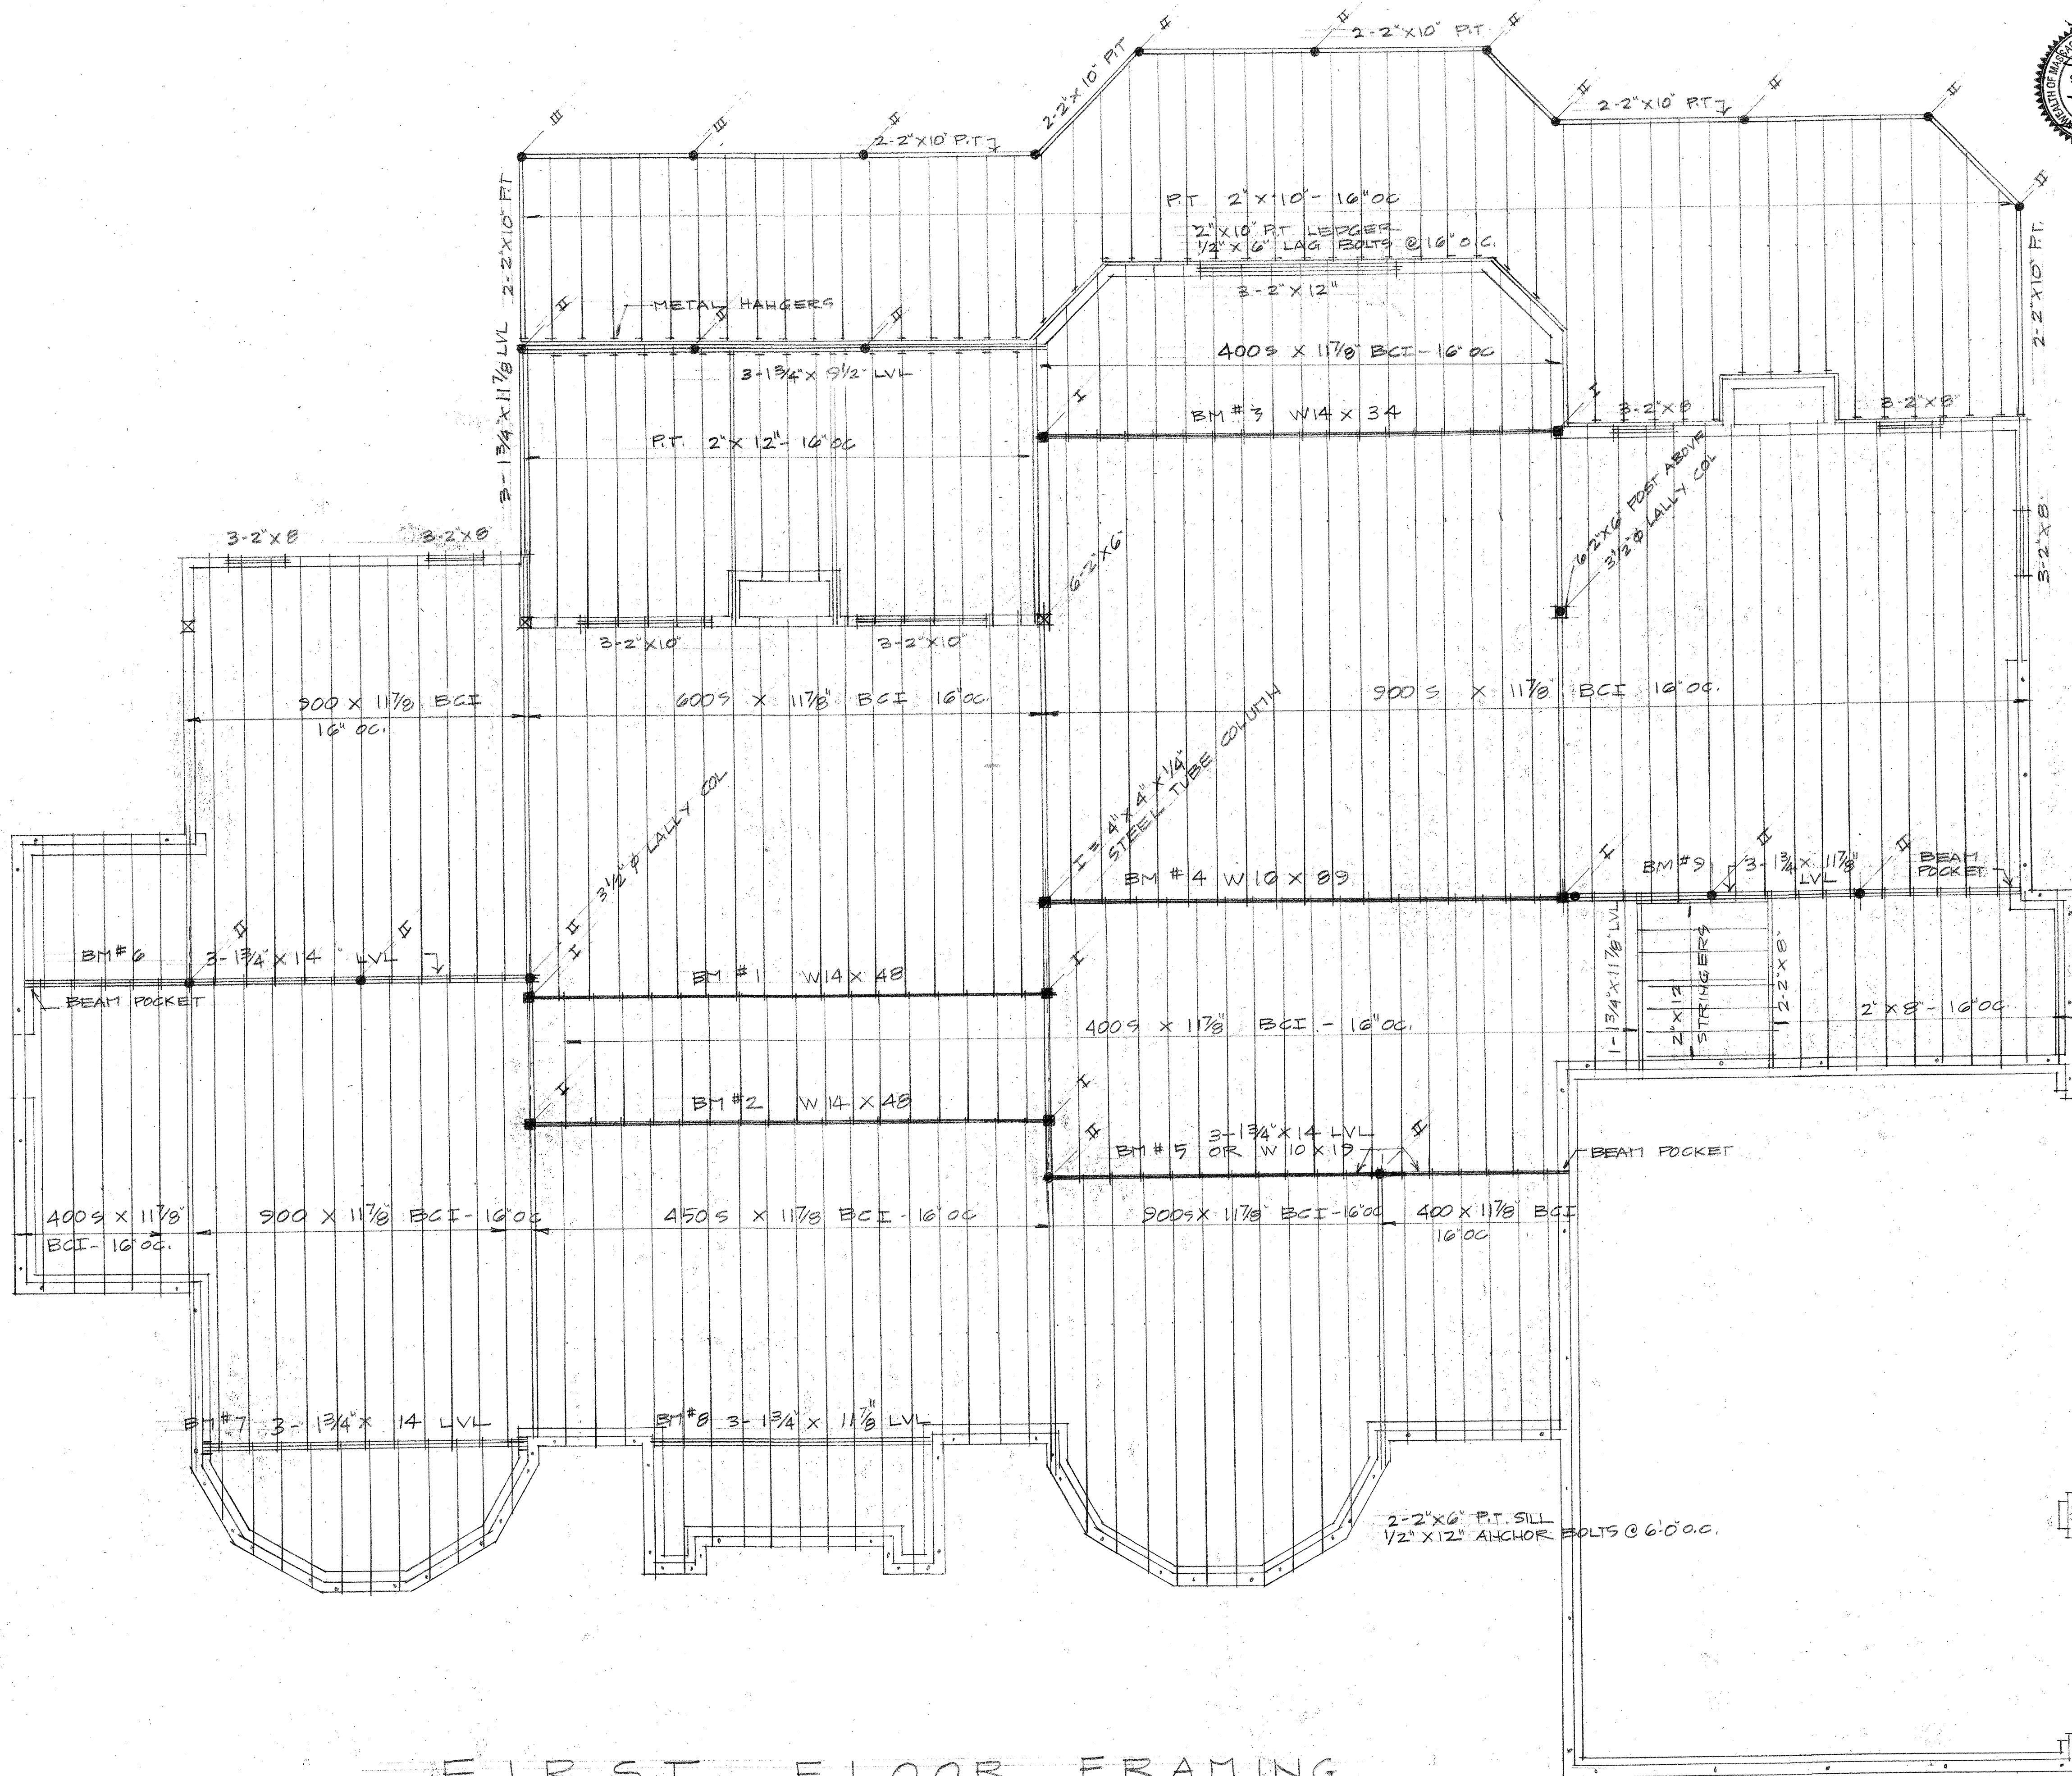

FIRST FLOOR FRAMING

SCALE $1/4" = 1'-0"$